


note:  
this drawing should not be scaled  
all dimensions must be checked on site

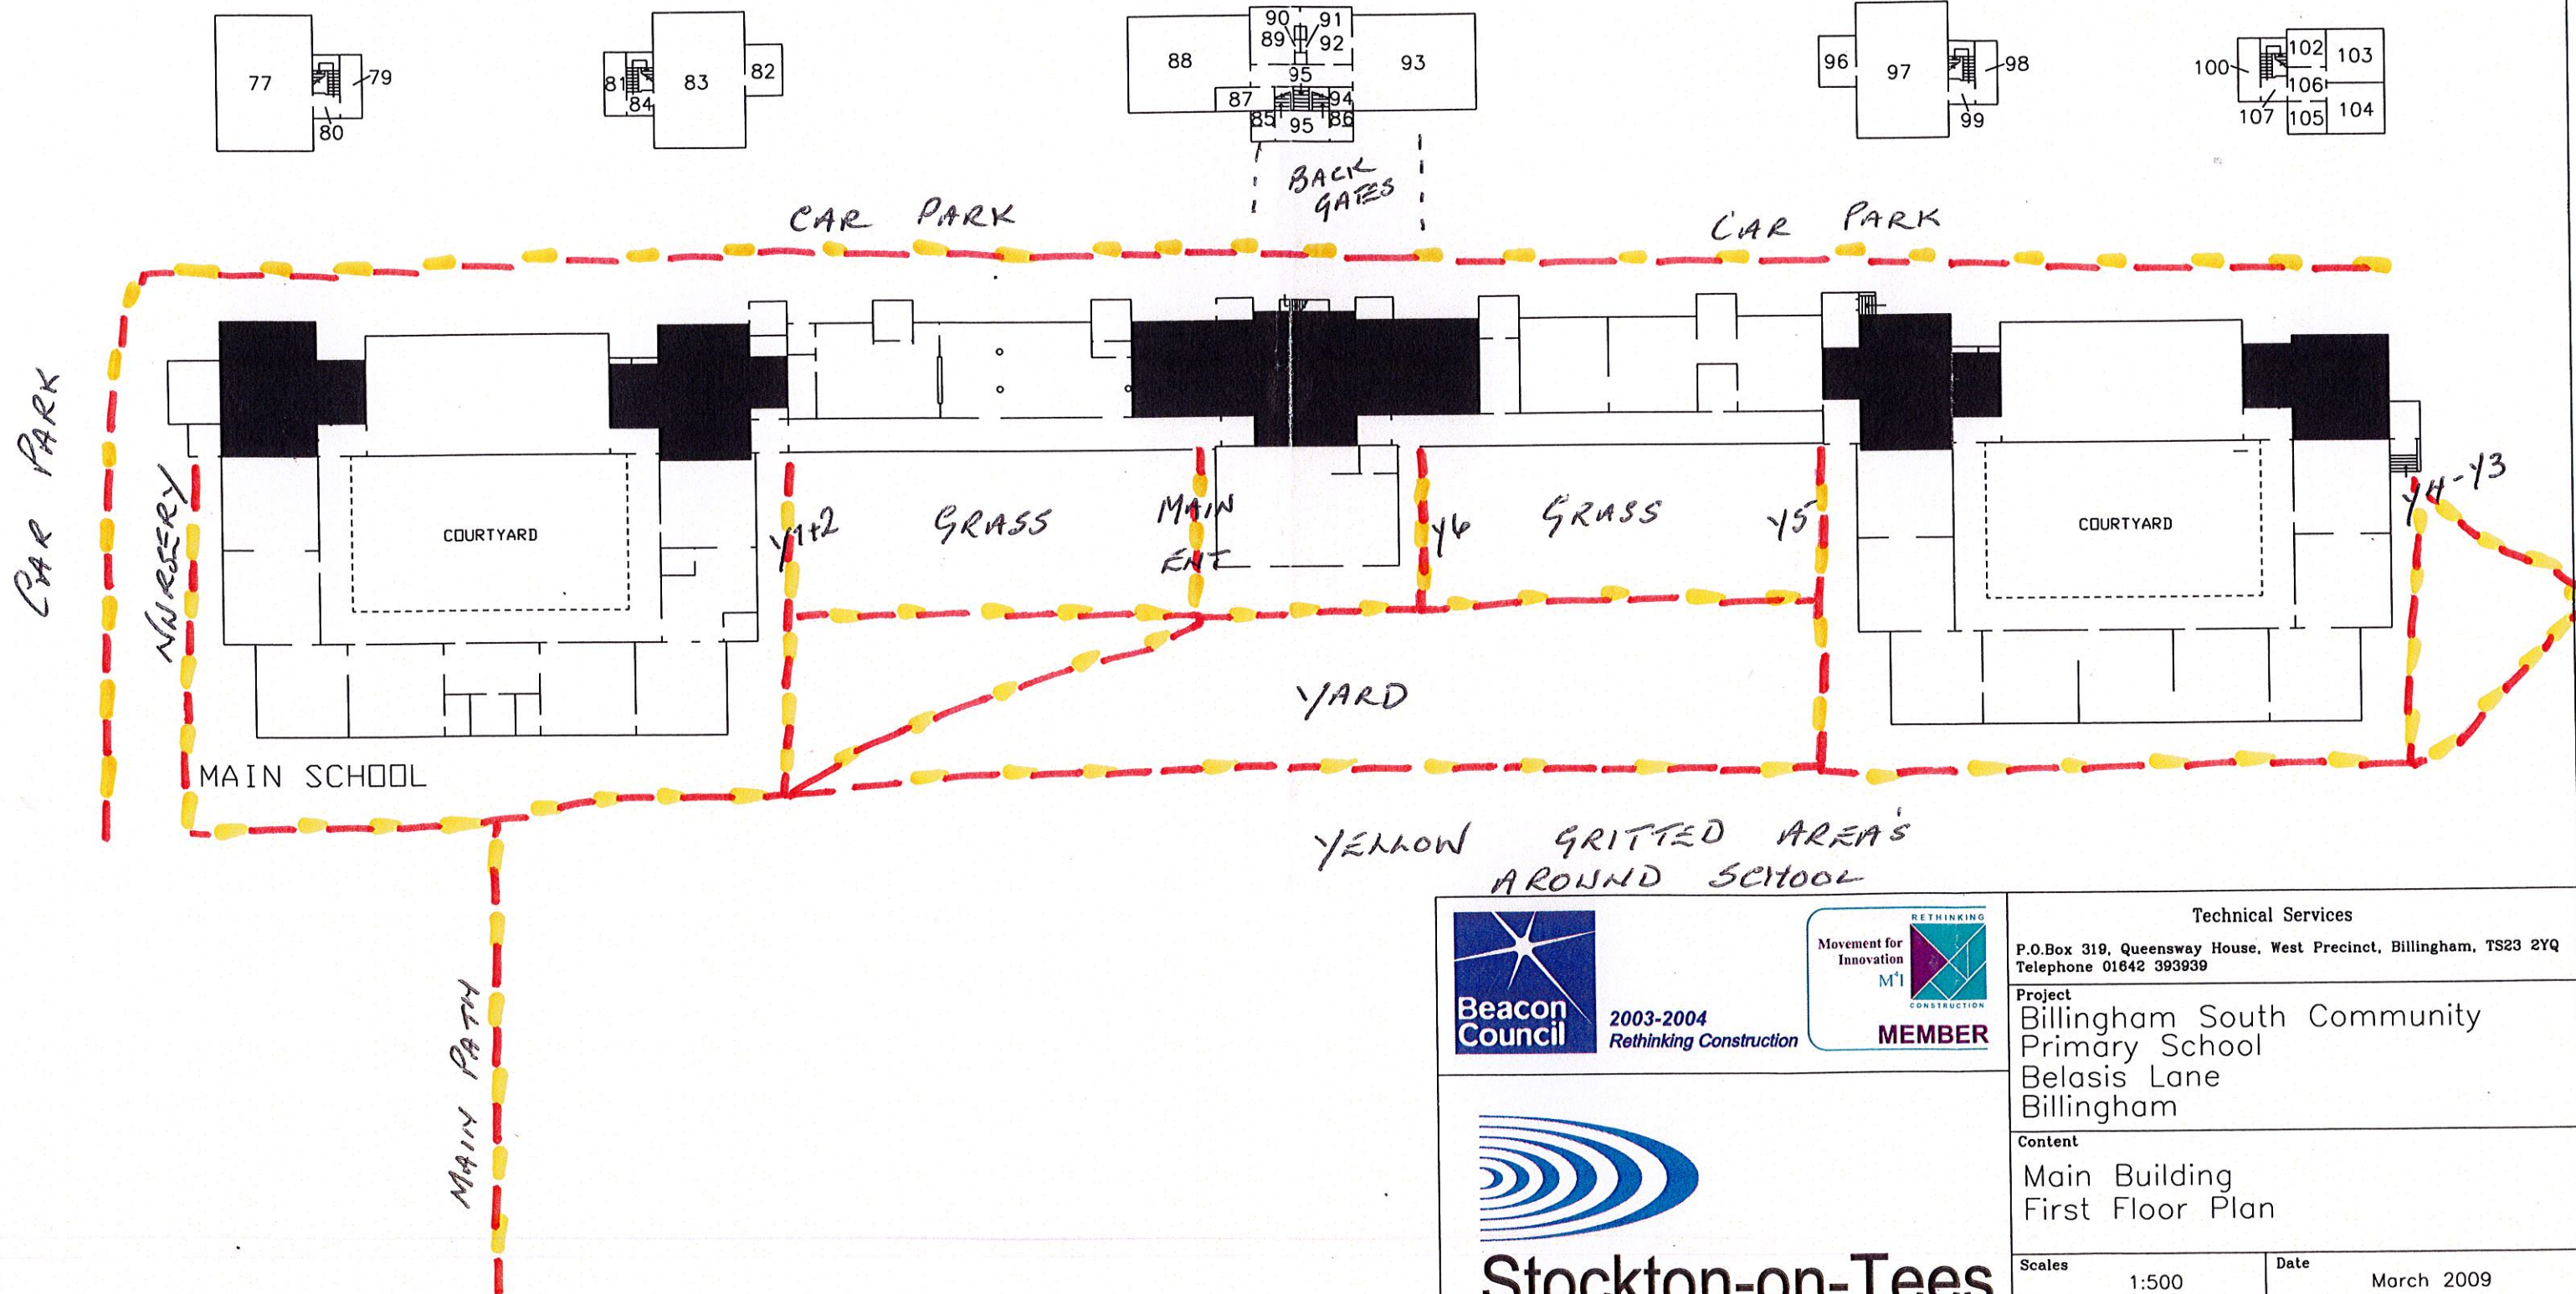

Technical Services  
P.O.Box 319, Queensway House, West Precinct, Billingham, TS23 2YQ  
Telephone 01642 393939

Project  
Billingham South Community  
Primary School  
Belasis Lane  
Billingham

Content  
Main Building  
First Floor Plan

**Stockton-on-Tees**  
BOROUGH COUNCIL

Scale	1:500	Date	March 2009
Drawn	DC	Job No.	0004_02FP